



S.NO.	TYPE	SIZE	CILL LEVEL	LINTEL LEVEL
1	D	1500 X 2400	00	2400
2	D2	1500 X 2750	00	2750
3	D3	900 X 2400	00	2400
4	D3'	900 X 2750	00	2750
5	D4	1200 X 2400	00	2400
6	D5	1200 X 2750	00	2750
7	GL	6080 X 6400	800	7200
8	GL1	6935 X 6900	300	7200
9	GL2	AS/DETAIL		
10	GL3	3800 X 1600	1150	2750
11	GL4	AS/DETAIL		
12	GL5	5975 X 6900	300	7200
13	GL6	7140 X 2450	300	2750
14	GL7	AS/DETAIL		
15	DW	4500X2400/2100	300	2400
16	DW1	6920X2400/2100	300	2400
17	W	2280 X 1600	1150	2750
18	V	1200 X 600	2150	2750

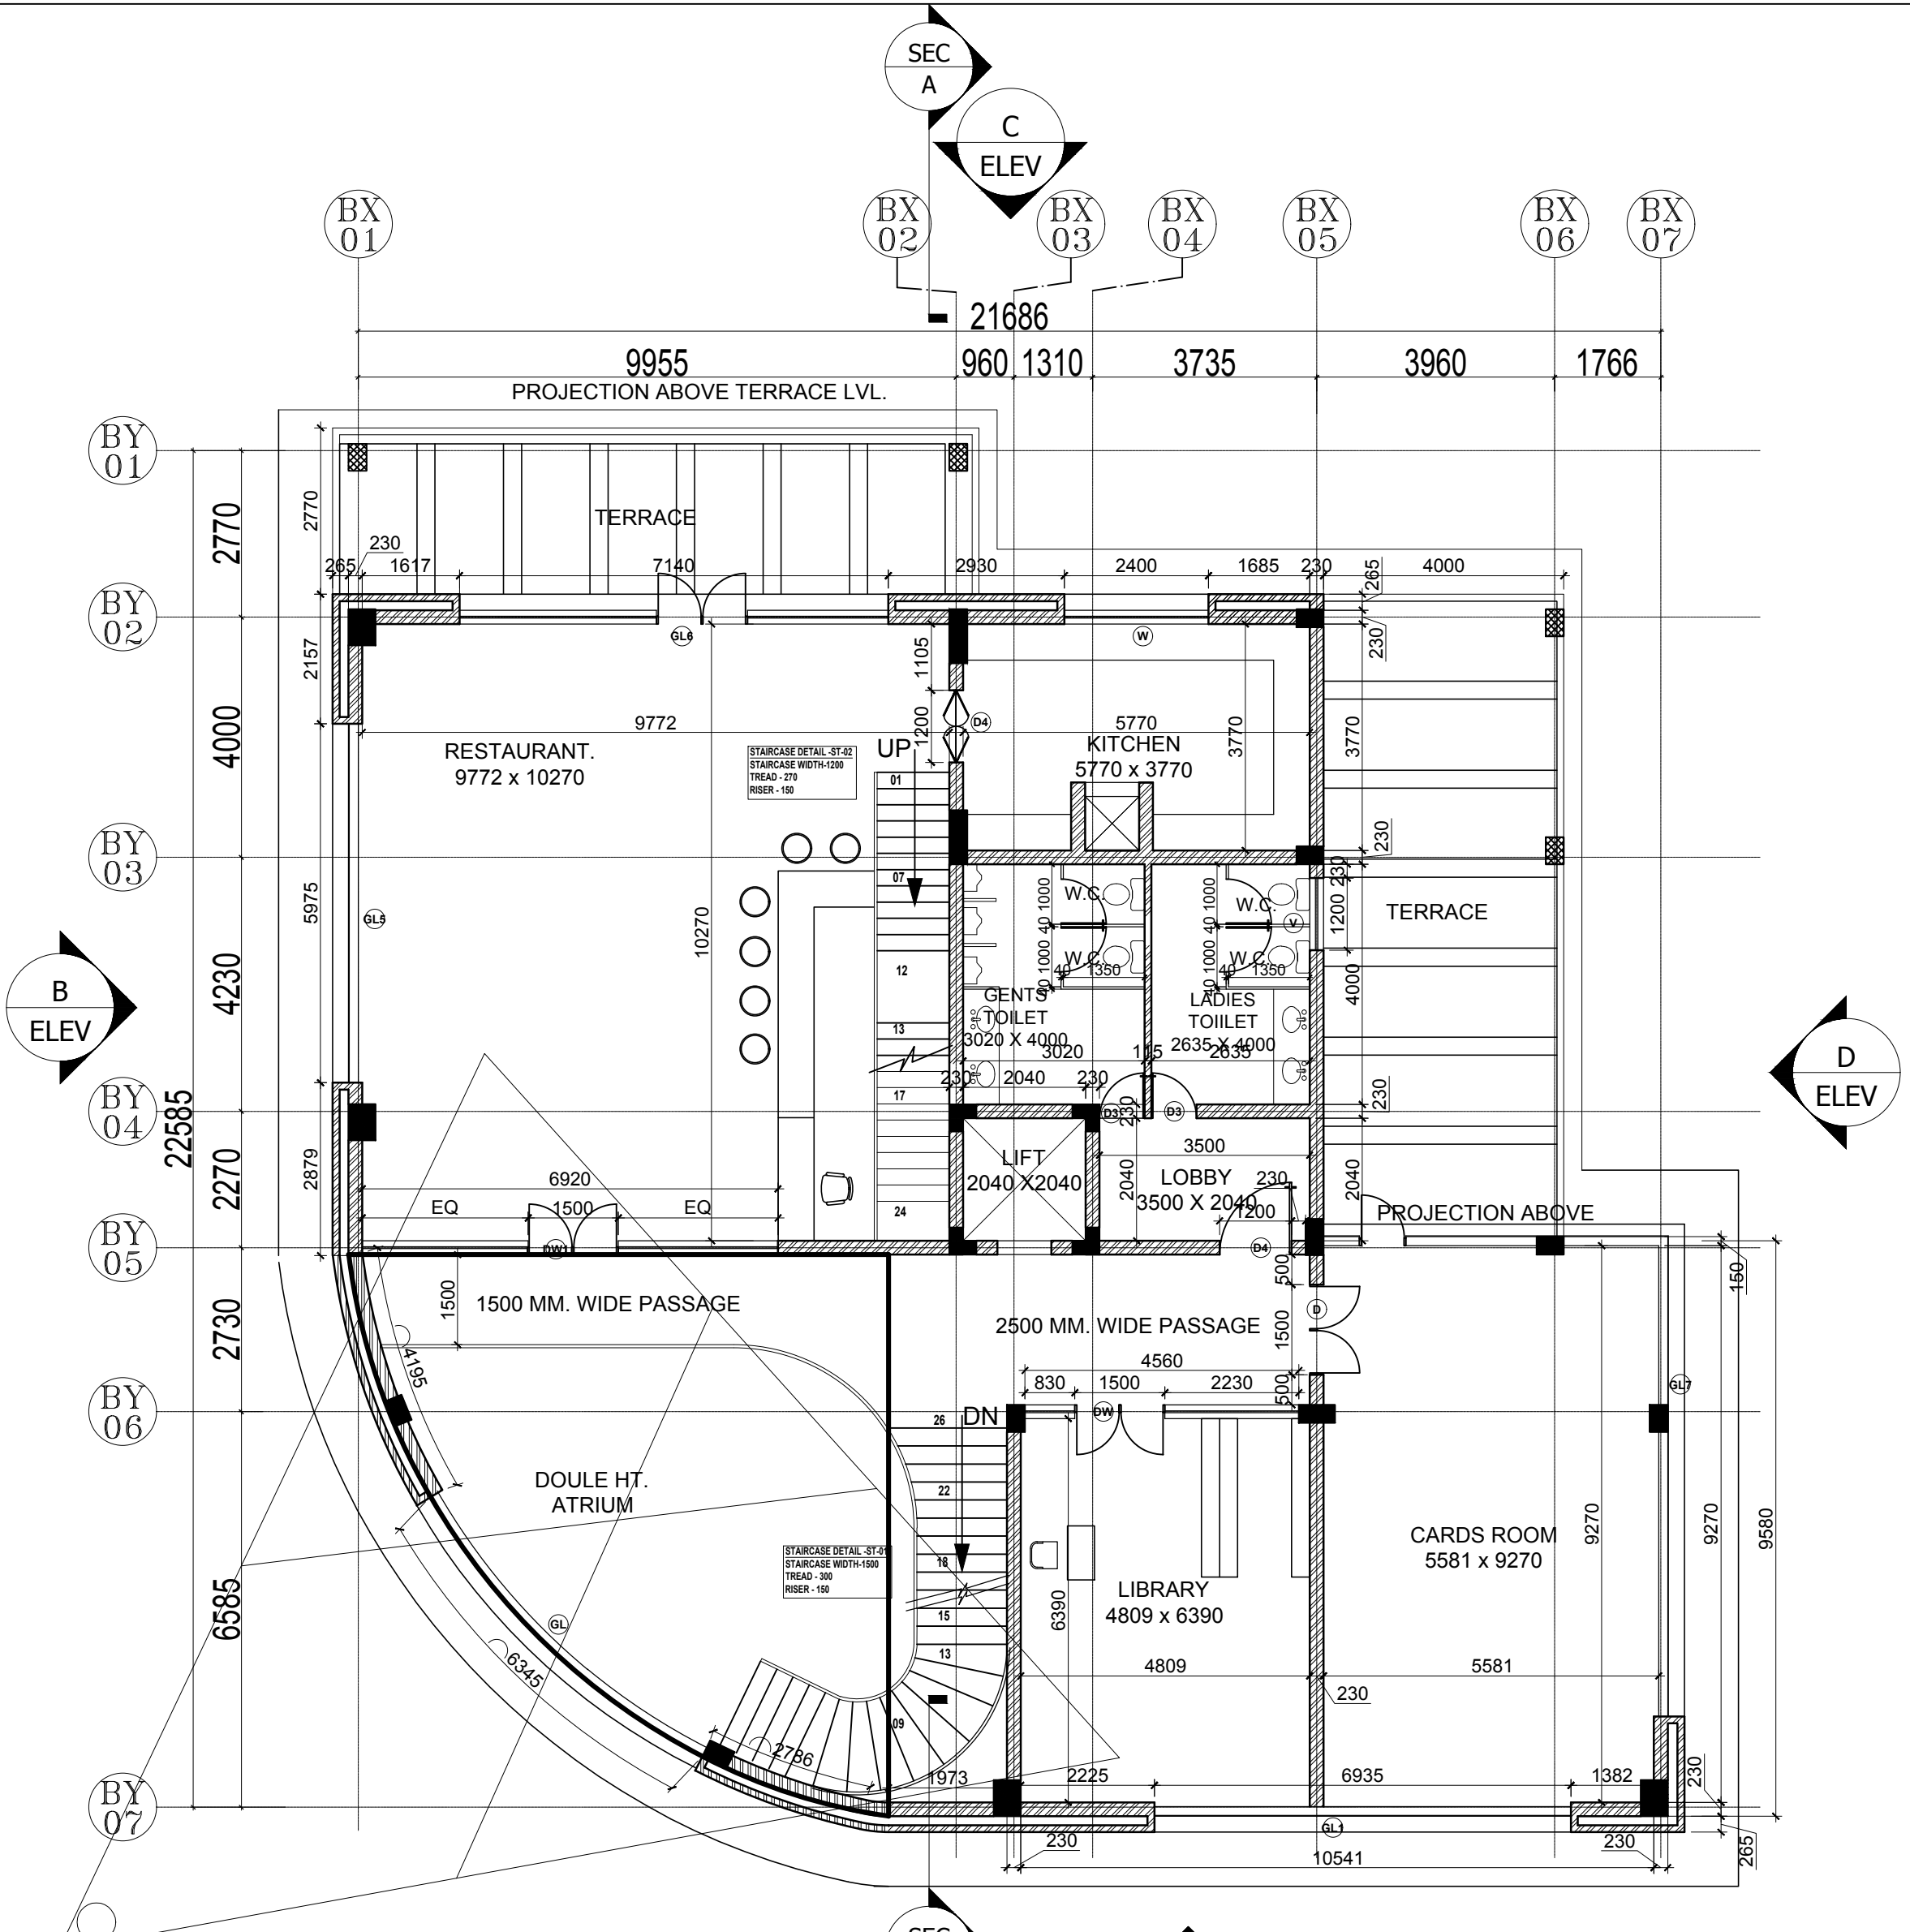

FIRST FLOOR PLAN

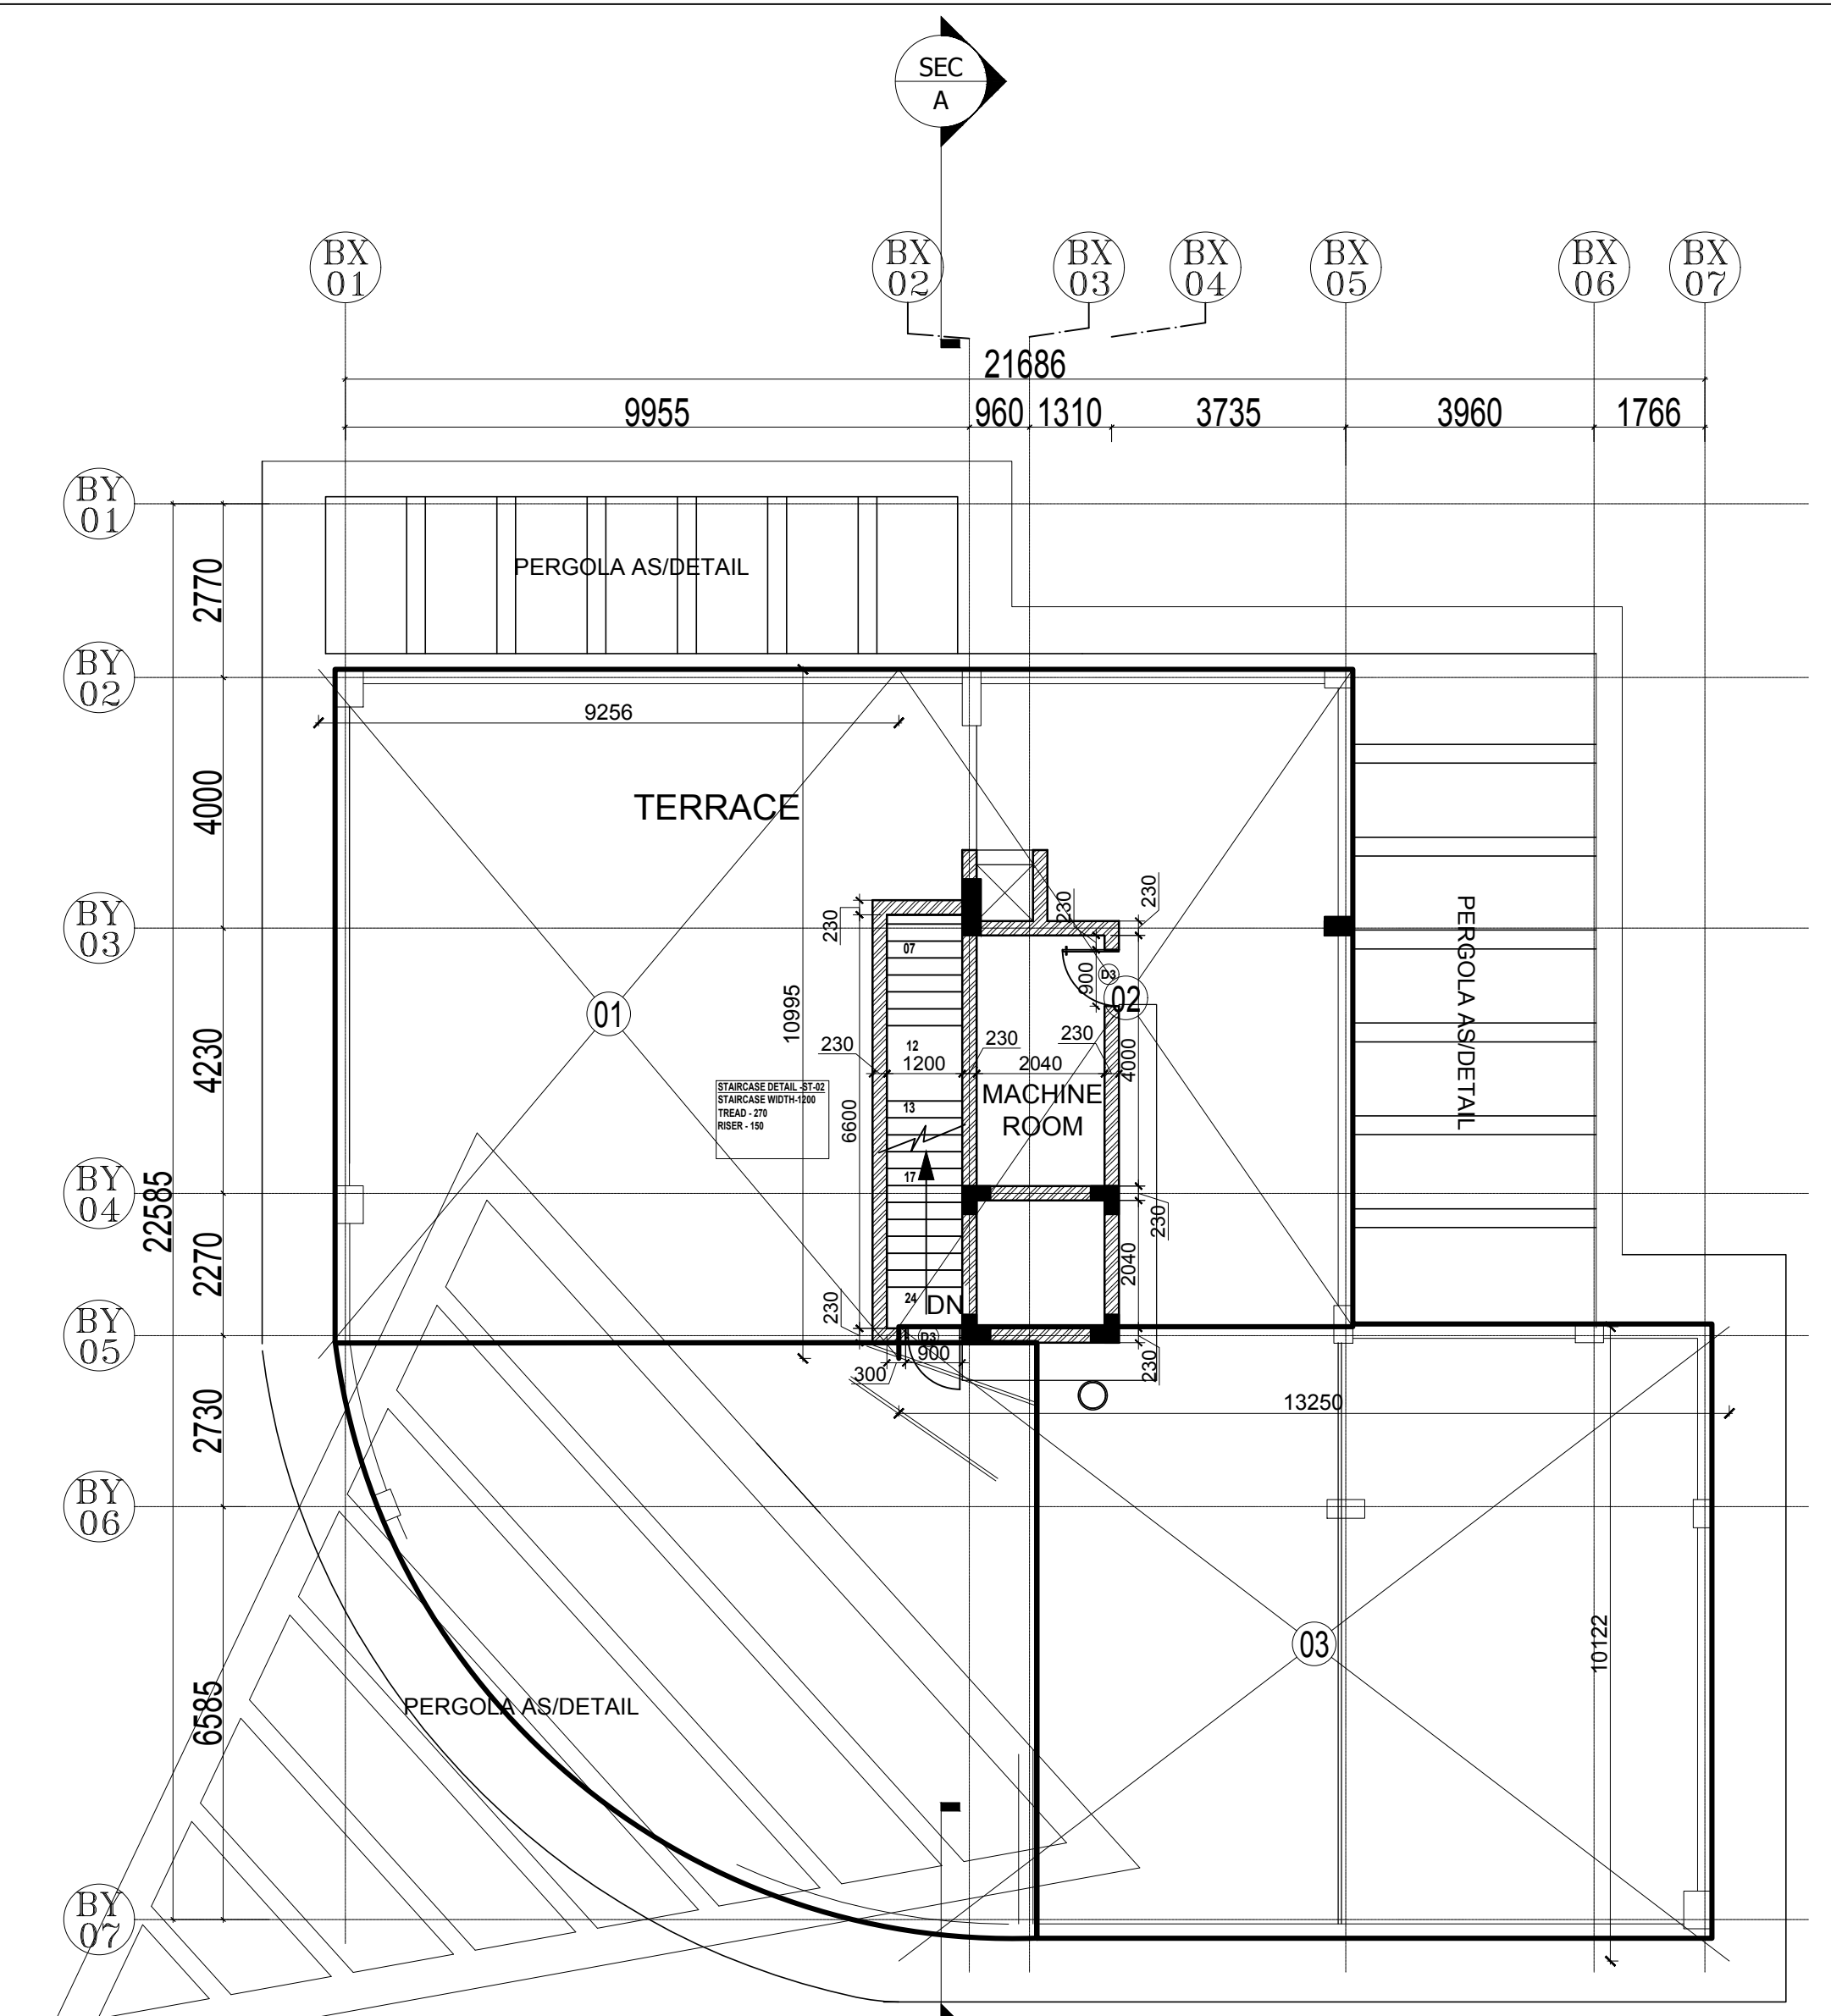

TERRACE PLAN

AREA DETAIL MUMTY

01 = 1.430 x 7.060	= 10.095 SQ.MT.
02 = 1.360 x 7.860	= 10.689 SQ.MT.
03 = 1.140 x 6.730	= 7.672 SQ.MT.
TOTAL	= 28.456 SQ.MT.

AREA DETAIL

01 = 8.991 x 10.730	= 96.473 SQ.MT.
02 = 7.241 x 10.430	= 75.523 SQ.MT.
03 = 12.973 x 9.650	= 125.189 SQ.MT.
04 = 1/2 x 8.991 x 9.350	= 42.032 SQ.MT.
05 = according to pline	= 18.919 SQ.MT.
TOTAL	= 358.136 SQ.MT.


DEDUCTION AREA

A = 0.900 x 0.900	= 0.810 SQ.MT.
B = according to pline	= 41.074 SQ.MT.
TOTAL	= 41.884 SQ.MT.


LIFT WELL
C = 2.040 x 2.040 = 4.161 SQ.MT.

EXISTING TOTAL FLOOR PLATE


TOTAL EXISTING FAR AREA IN FLOOR AREA
= AREA DETAIL - DEDUCTION AREA - STAIRWELL
= 358.136 - 41.884 - 4.161 = 312.091 SQ.MT.

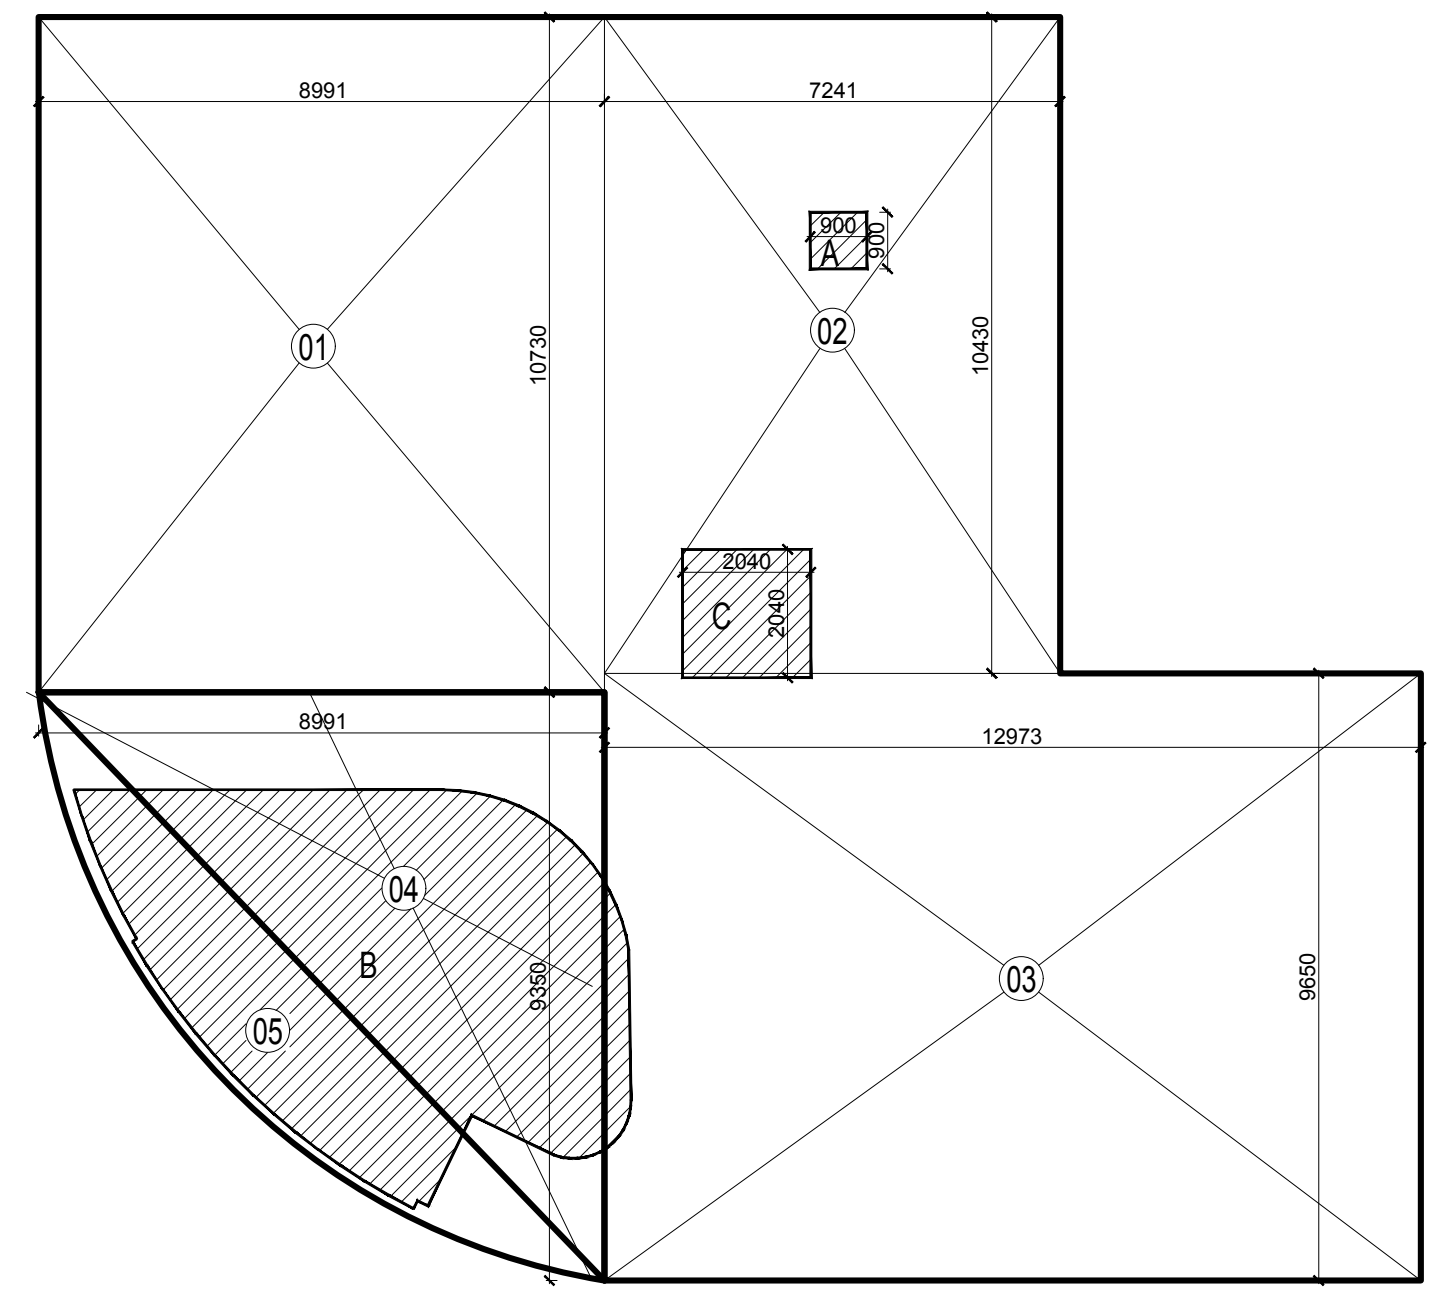

FIRST FLOOR DIAGRAM

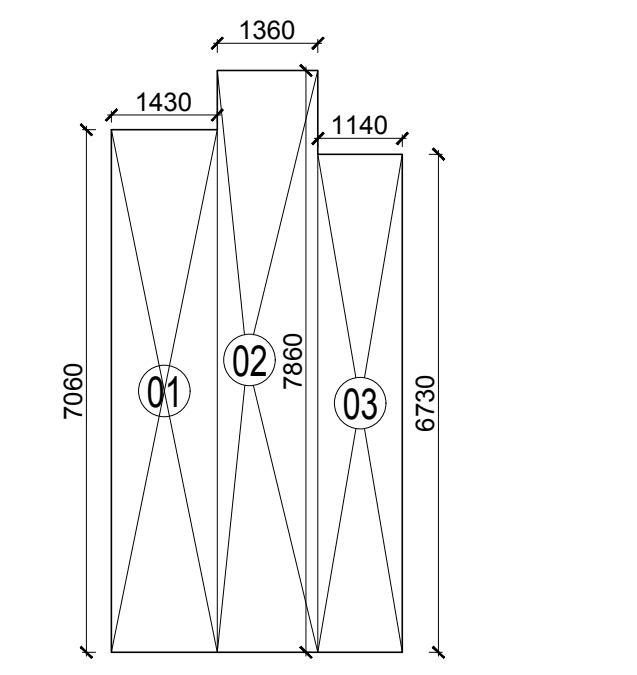

MUMTY DIAGRAM

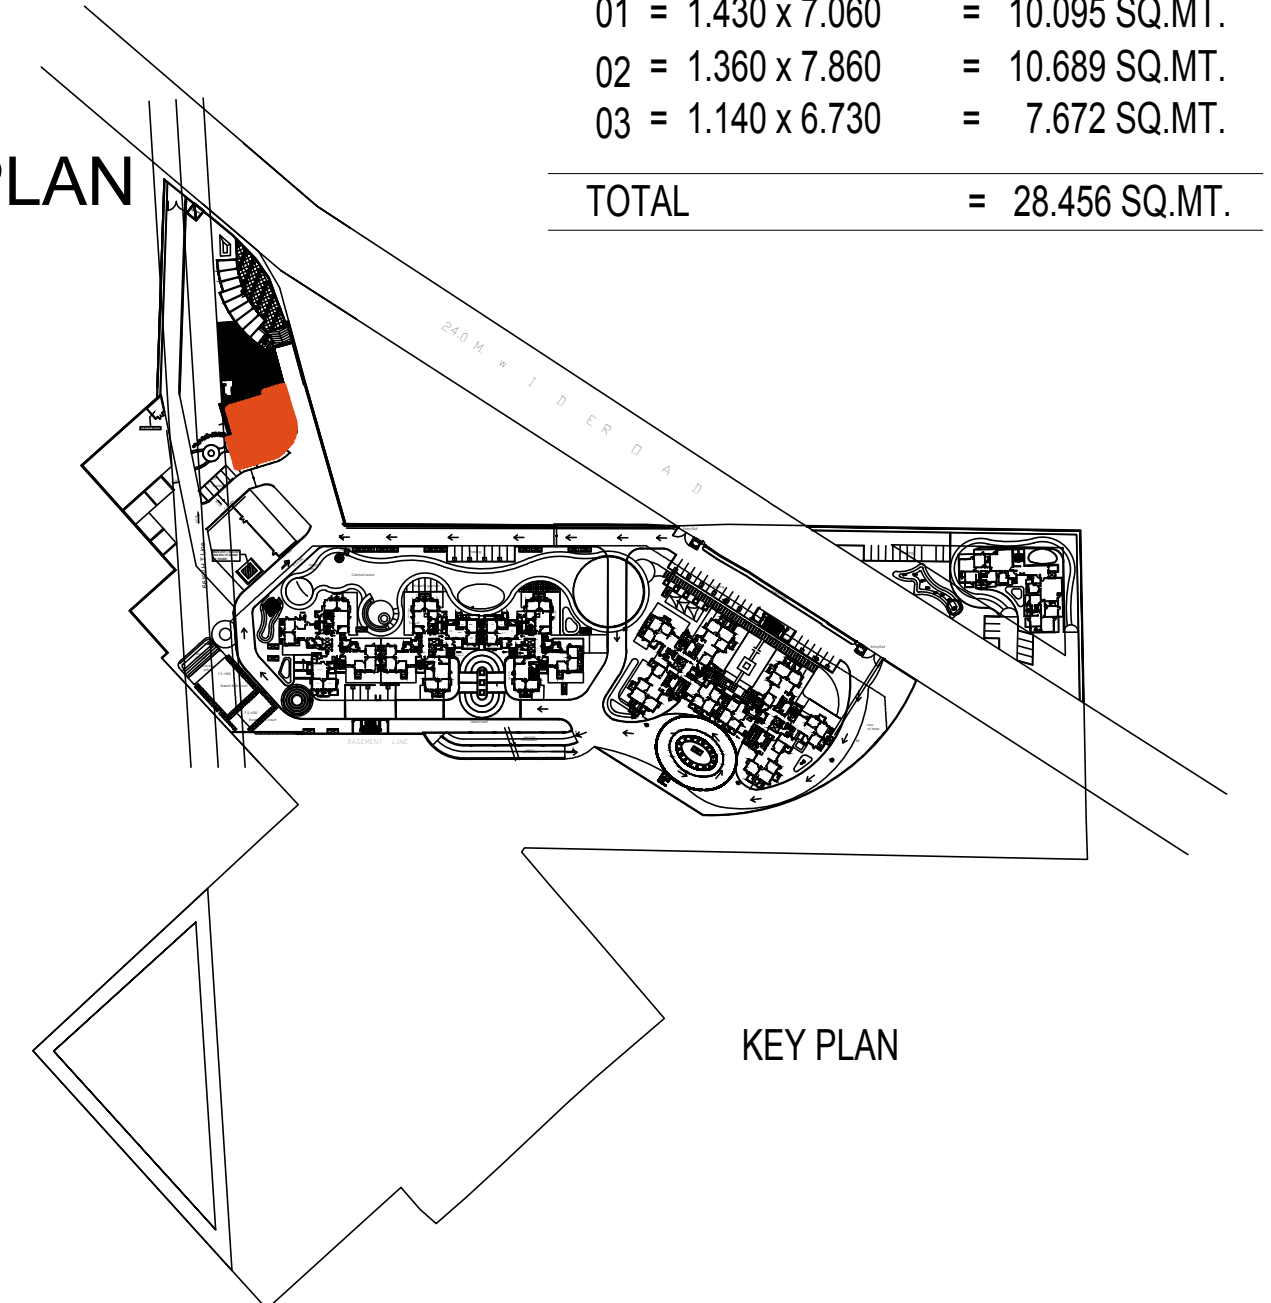

KEY PLAN

PROJECT:- PROPOSED PROPOSED GROUP HOUSING AT PLOT NO.- THE ESPHERA' AT SECTOR-37 C, GURGAON FOR -----	ARCHITECT'S SIGNATURE	CLIENT'S SIGNATURE	LOCAL AUTHORITY SUBMISSION	 DESIGN FORUM OF ARCHITECTS www.dfa.in C-10, SECTOR - 3, NOIDA - 201301 (NCR DELHI) INDIA TEL : +91 120 460 1000 FAX : +91 120 460 1000 dfaconsultants@gmail.com	DRG. NO. 102
			SCALE : 1:100		COMMUNITY CENTER FIRST FLOOR AND TERRACE PLAN
			DATE : ----		