



A01 4000 A02 2750 A03 4495 A04 3335 A05 6500 A06 6500 A07 4450 A08 6000 A09 6530

TERRACE FLOOR PLAN LVL  
 LVL+25150MM  
 FIFTH FLOOR LVL  
 LVL+21000MM  
 FOURTH FLOOR LVL  
 LVL+17200MM  
 THIRD FLOOR LVL  
 LVL+13400MM  
 SECOND FLOOR LVL  
 LVL+9200MM  
 FIRST FLOOR LVL  
 LVL+5000MM  
 GROUND FLOOR LVL DECK LVL  
 LVL+1000MM  
 INTERNAL ROAD LVL  
 +850MM  
 EXTERNAL ROAD LVL  
 (600MM)

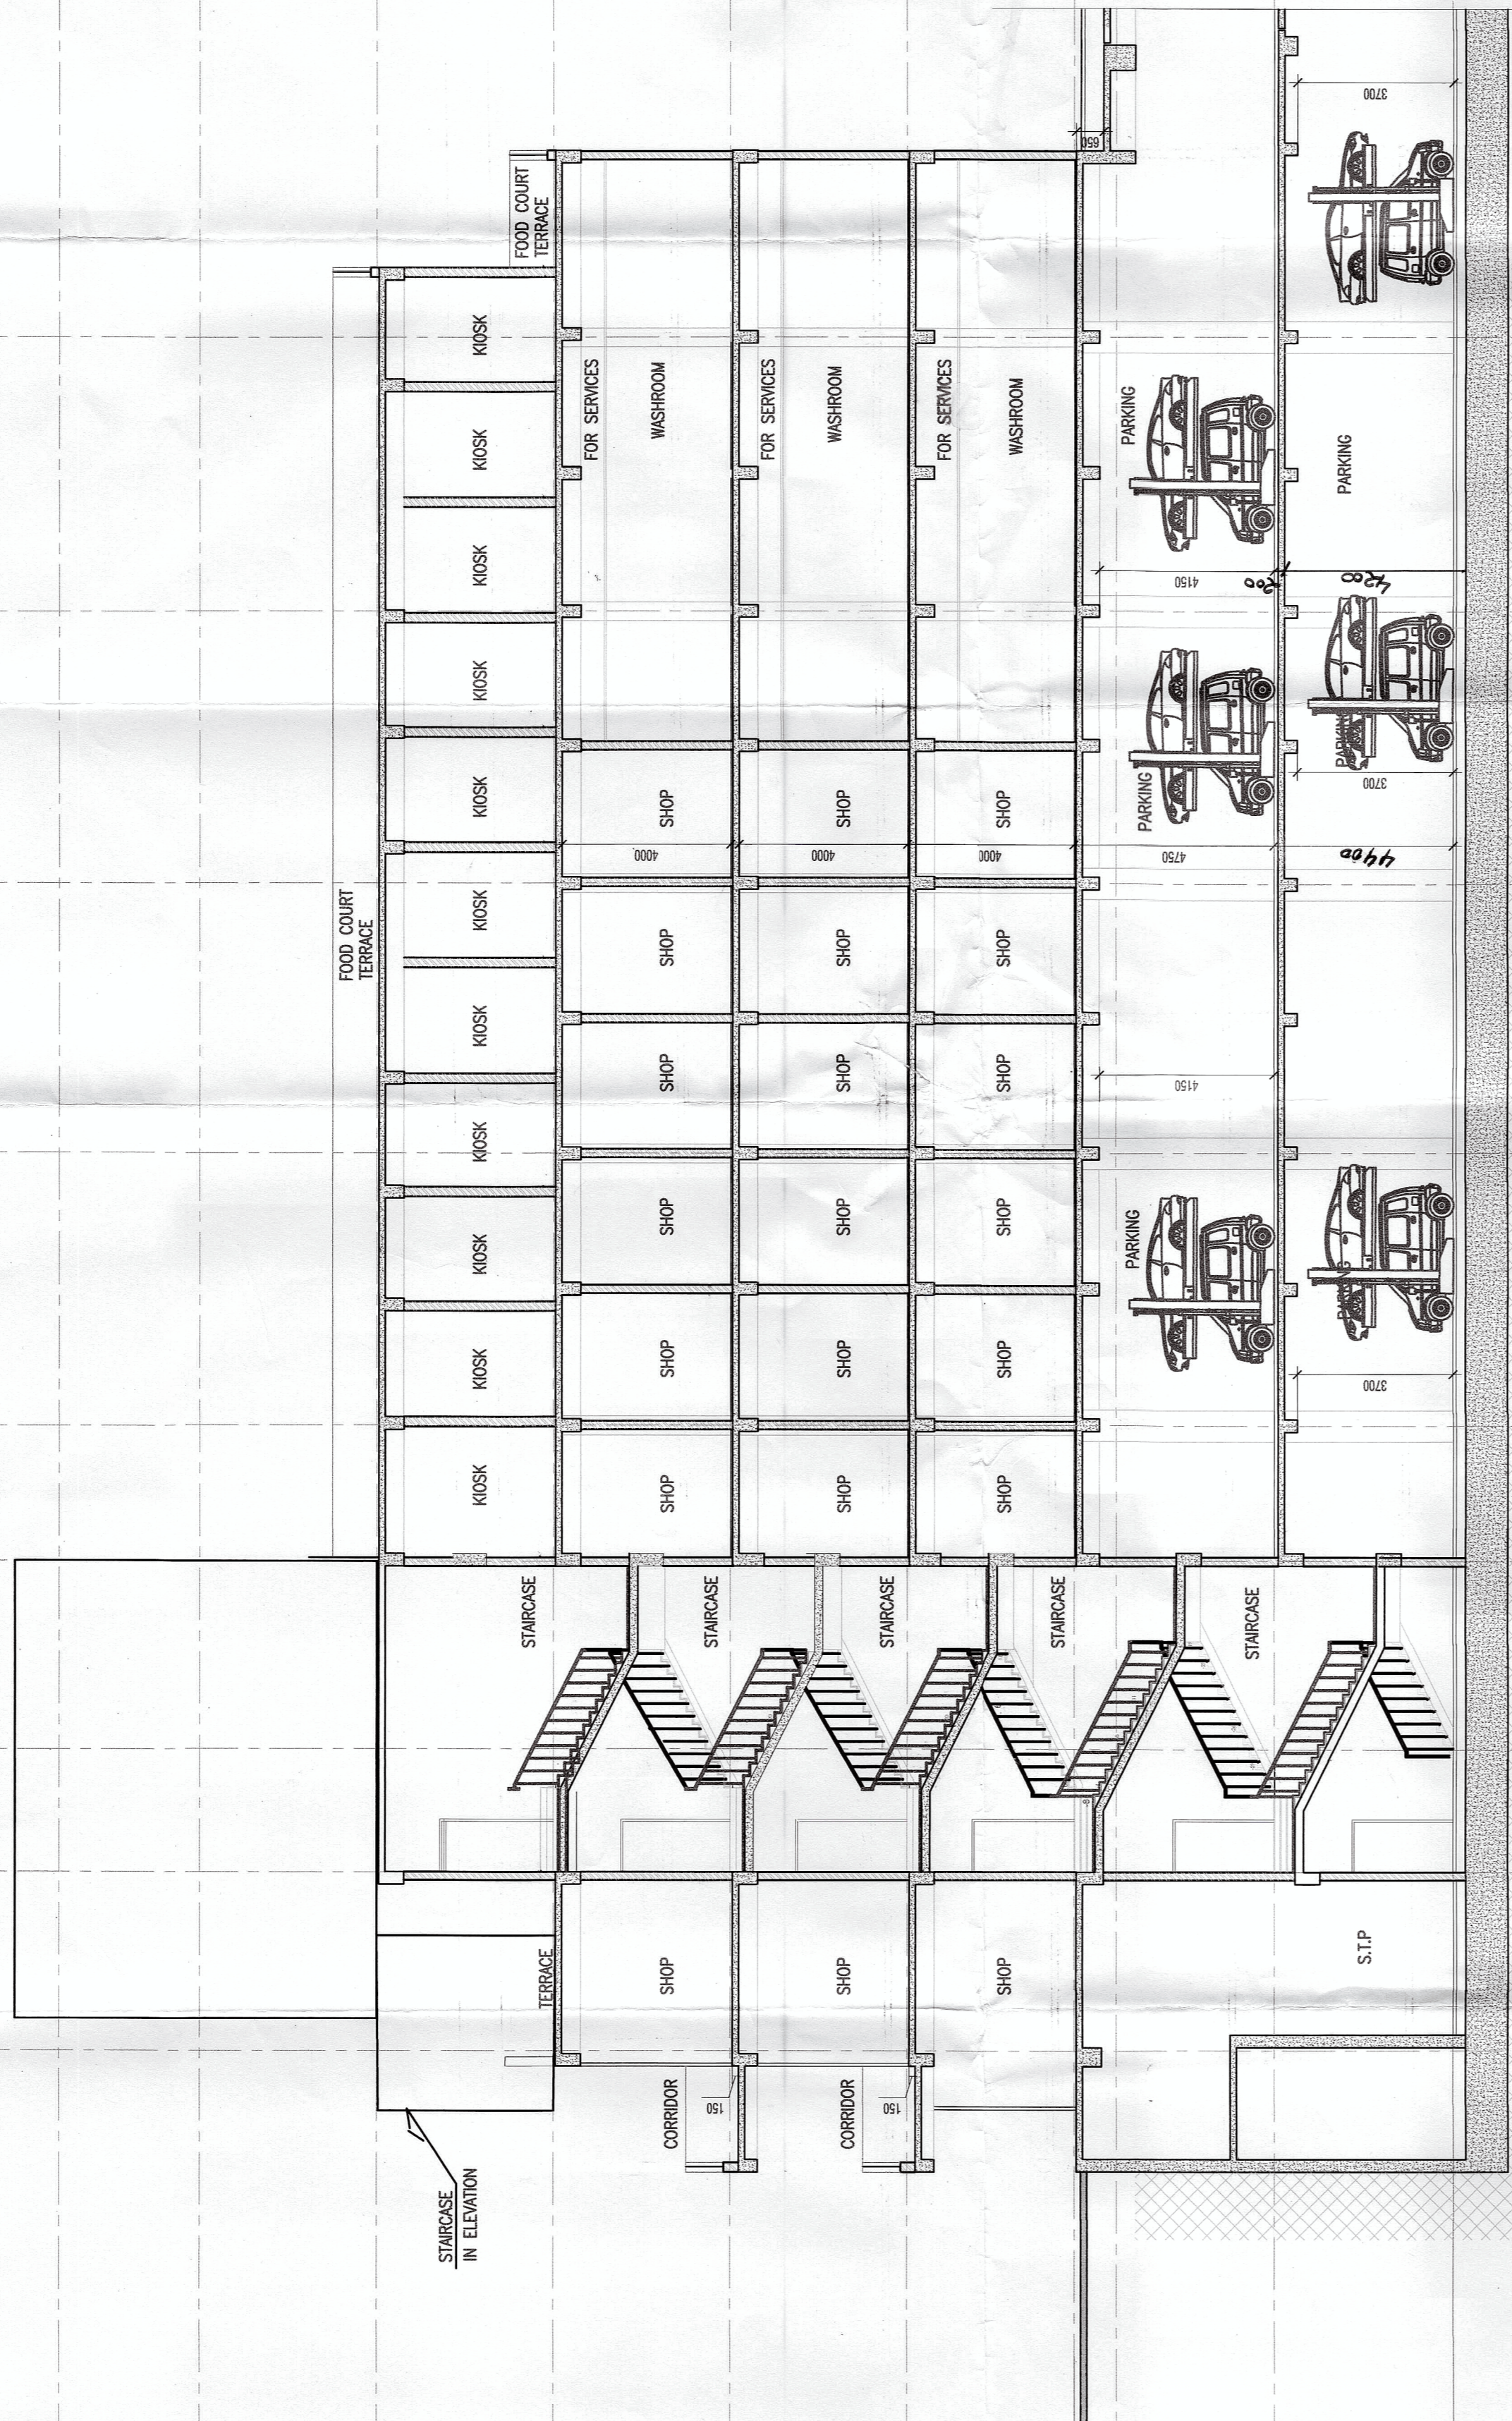

SECTION BB

MUMTY FLOOR LVL  
 LVL+29150MM  
 AUDI TERRACE LVL  
 LVL+26400MM  
 MUMTY LVL  
 LVL+25150MM  
 MUMTY FLOOR LVL  
 LVL+21750MM  
 4TH FLOOR LVL  
 LVL+17200MM  
 4TH FLOOR LVL  
 LVL+16600MM  
 3rd FLOOR LVL  
 LVL+13400MM  
 2ND FLOOR LVL  
 LVL+9200MM  
 FIRST FLOOR LVL  
 LVL+5000MM  
 GROUND FLOOR LVL  
 LVL+1000MM  
 INTERNAL ROAD LVL  
 +850MM  
 EXTERNAL ROAD LVL  
 (400MM)  
 BASEMENT -1 LVL  
 LVL-3750MM  
 BASEMENT -2 LVL  
 LVL-8150MM

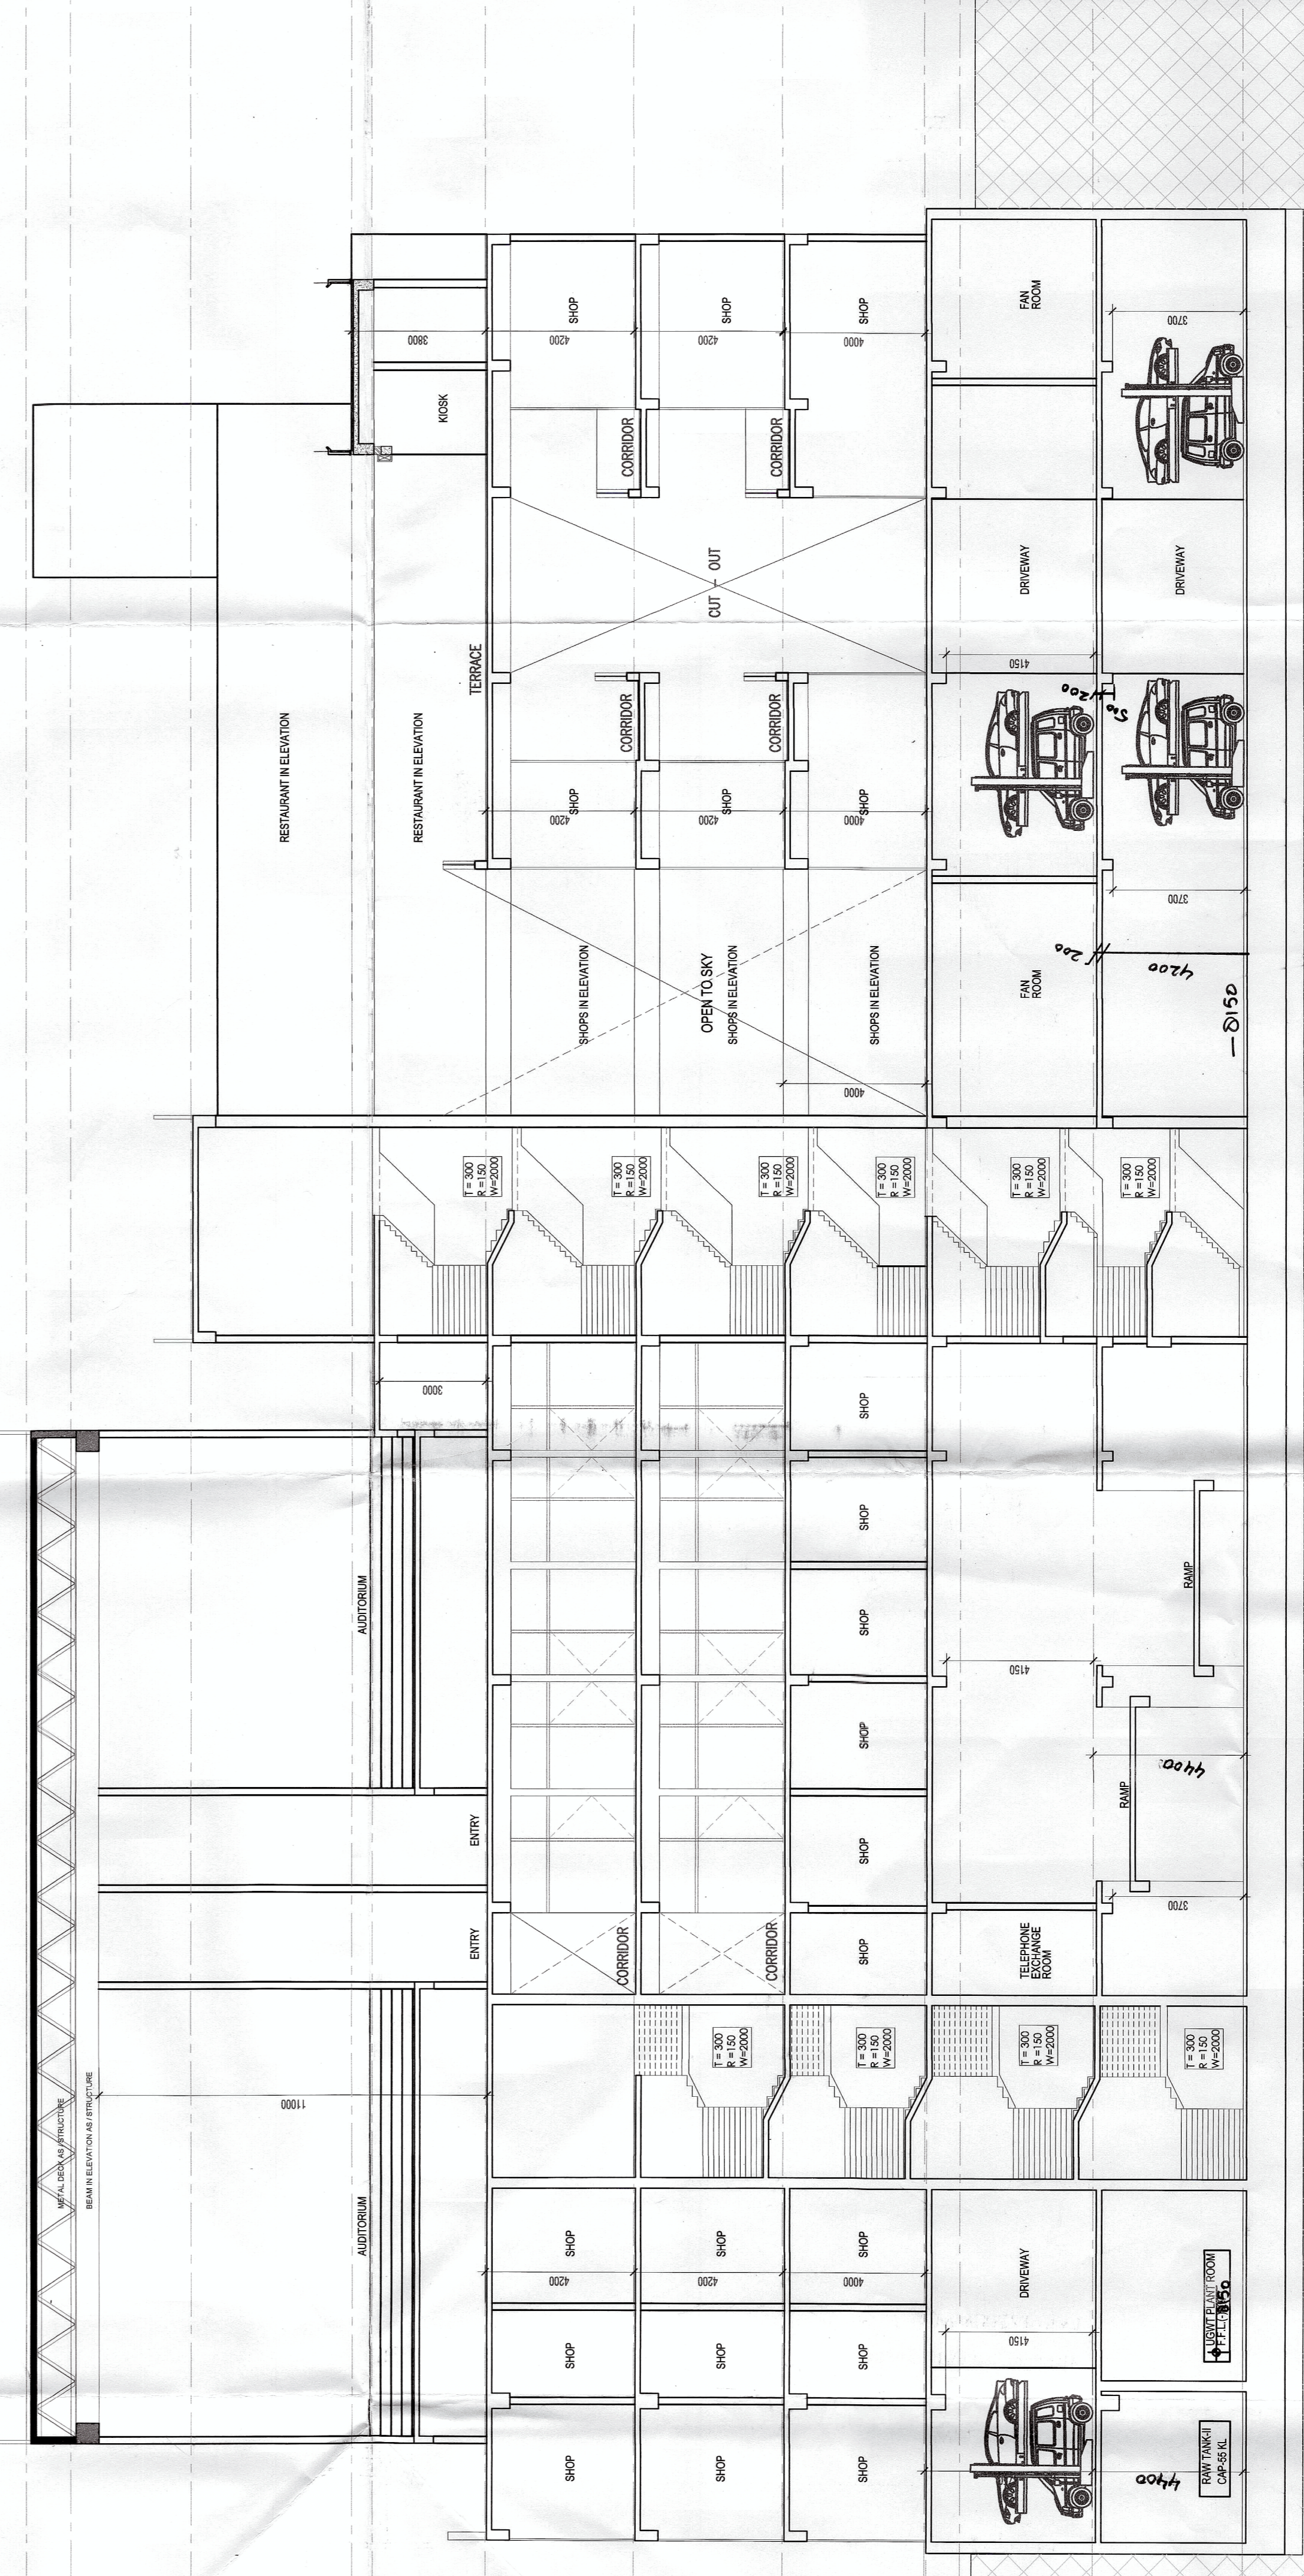

SECTION AA



KEY PLAN

TO BE READ WITH THIS OFFICE  
 DRAWING: S4732  
 DATED: 17-10-2013

NOTES:  
 1. ALL DIMENSIONS ARE IN MM.  
 2. ALL DIMENSIONS OF WALLS SHALL BE AS PER STANDARD PRACTICE.  
 3. ALL DIMENSIONS OF FLOORS SHALL BE AS PER STANDARD PRACTICE.  
 4. ALL DIMENSIONS OF ROOFS SHALL BE AS PER STANDARD PRACTICE.  
 5. ALL DIMENSIONS OF STAIRS SHALL BE AS PER STANDARD PRACTICE.  
 6. ALL DIMENSIONS OF ELEVATORS SHALL BE AS PER STANDARD PRACTICE.  
 7. ALL DIMENSIONS OF SERVICE AREAS SHALL BE AS PER STANDARD PRACTICE.  
 8. ALL DIMENSIONS OF PARKING AREAS SHALL BE AS PER STANDARD PRACTICE.  
 9. ALL DIMENSIONS OF TERRACE AREAS SHALL BE AS PER STANDARD PRACTICE.  
 10. ALL DIMENSIONS OF EXTERNAL AREAS SHALL BE AS PER STANDARD PRACTICE.

For IMPERIA WISFIELD PVT. LTD.  
 Architect: SURESH SIGNATURE

KULMEET SHANDE  
 ARCHITECT SIGNATURE

PROJECT TITLE: PROPOSED BUILDING PLAN FOR COMMERCIAL COLONY AREA MEASURING 1.75 HECTARE NO. 51 OF 2012 DATED 17.05.2012 IN SECTOR 37-C, GURUGRAM MANESAR URBAN COMPLEX BEING DEVELOPED BY M/S IMPERIA WISFIELD PVT. LTD.

DATE: 10-02-2023  
 SCALE: 1:100  
 DRAWN BY: NORTH

DWG TITLE: SECTIONS  
 DWG NO: SUM-19

ACPL Design Ltd  
 091-9907-2008  
 11, Sector 37-C, Gurugram, Haryana, India