


GROUND FLOOR PLAN

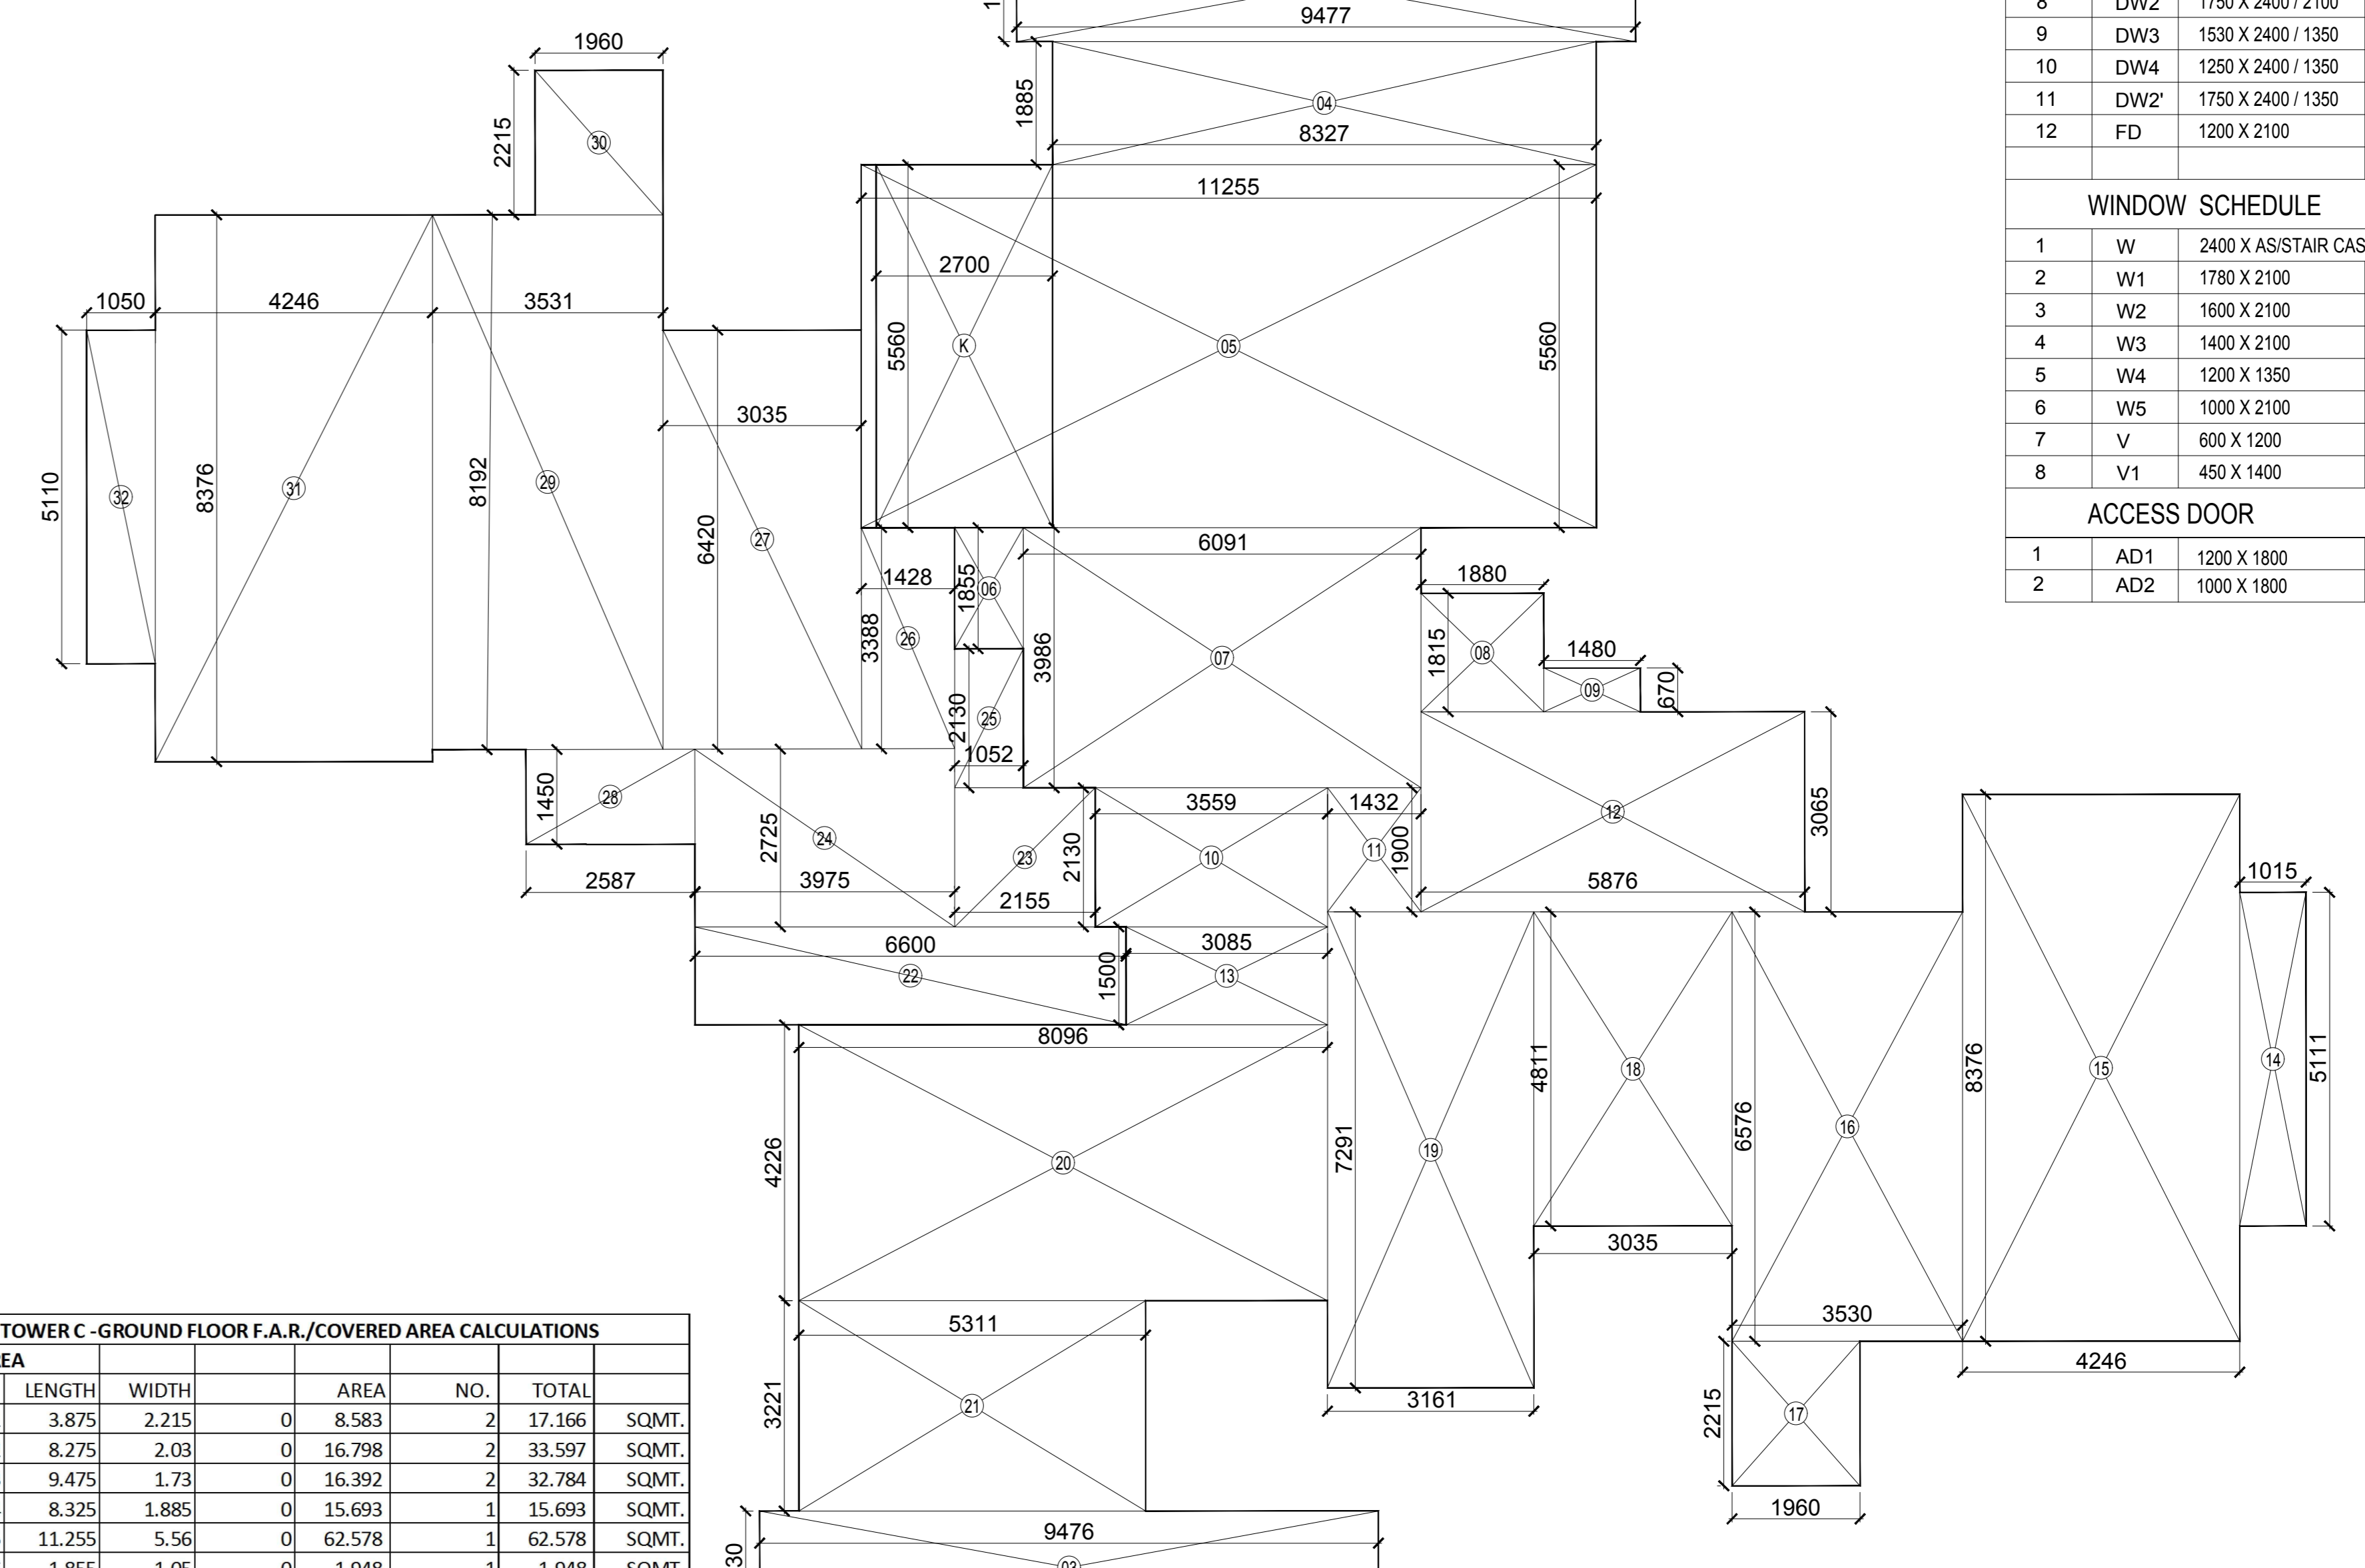

DOOR SCHEDULE				
S.NO.	TYPE	SIZE	ILLUMINEL LEVEL	LINTEL LEVEL
1	D1	1200 X 2100	00	2100
2	D2	1000 X 2100	00	2100
3	D3	900 X 2100	00	2100
4	D4	750 X 2100	00	2100
5	D4'	750 X 2400	00	2400
6	DW	2500 X 2400 / 2100	00/300	2400
7	DW1	2100 X 2400 / 2100	00/300	2400
8	DW2	1750 X 2400 / 2100	00/300	2400
9	DW3	1530 X 2400 / 1350	00/1050	2400
10	DW4	1250 X 2400 / 1350	00/1050	2400
11	DW2'	1750 X 2400 / 1350	00/1050	2400
12	FD	1200 X 2100	00	2100


WINDOW SCHEDULE				
S.NO.	TYPE	SIZE	ILLUMINEL LEVEL	LINTEL LEVEL
1	W	2400 X AS/STAIR CASE DETAIL		
2	W1	1780 X 2100	300	2400
3	W2	1600 X 2100	300	2400
4	W3	1400 X 2100	300	2400
5	W4	1200 X 1350	1050	2400
6	W5	1000 X 2100	300	2400
7	V	600 X 1200	1200	2400
8	V1	450 X 1400	1000	2400

ACCESS DOOR				
S.NO.	TYPE	SIZE	ILLUMINEL LEVEL	LINTEL LEVEL
1	AD1	1200 X 1800	300	2100
2	AD2	1000 X 1800	300	2100

GROUND FLOOR DIAGRAM

TOWER C - GROUND FLOOR F.A.R./COVERED AREA CALCULATIONS					
S.NO.	LENGTH	WIDTH	AREA	NO.	TOTAL SQMT.
01	3.875	2.215	0	8.583	2 17.166
02	8.275	2.03	0	16.798	2 33.597
03	9.475	1.73	0	16.392	2 32.784
04	8.325	1.885	0	15.693	1 15.693
05	11.255	5.56	0	62.578	1 62.578
06	1.855	1.05	0	1.948	1 1.948
07	6.09	3.985	0	24.269	1 24.269
08	1.88	1.815	0	3.412	1 3.412
09	1.48	0.67	0	0.992	1 0.992
10	3.558	2.13	0	7.579	1 7.579
11	1.9	1.432	0	2.721	1 2.721
12	5.875	3.065	0	18.007	1 18.007
13	3.085	1.5	0	4.628	1 4.628
14	5.11	1.015	0	5.187	1 5.187
15	8.375	4.245	0	35.552	1 35.552
16	6.575	3.53	0	23.210	1 23.210
17	2.215	1.96	0	4.341	1 4.341
18	4.81	3.035	0	14.598	1 14.598
19	7.29	3.16	0	23.036	1 23.036
20	8.095	4.225	0	34.201	1 34.201
21	5.31	3.22	0	17.098	1 17.098
22	6.6	1.5	0	9.900	1 9.900
23	2.155	2.13	0	4.590	1 4.590
24	3.975	2.725	0	10.832	1 10.832
25	1.052	2.13	0	2.241	1 2.241
26	1.428	3.388	0	4.838	1 4.838
27	3.035	6.42	0	19.485	1 19.485
28	2.587	1.45	0	3.751	1 3.751
29	3.531	8.192	0	28.926	1 28.926
30	1.96	2.215	0	4.341	1 4.341
31	4.246	8.376	0	35.564	1 35.564
32	1.05	5.11	0	5.366	1 5.366
TOTAL (A)					512.429
FIRE STAIRCASE (free of far)					
K	2.7	5.56	0	15.012	1 15.012
TOTAL (B)					15.012
TOTAL FAR AREA = A-B					497.417

TOWER C				
S.NO.	ATTRIBUTES	SANCTIONED F.A.R. (SQMT.)	ACHIEVED F.A.R. (SQMT.)	ADDED AREA WITHOUT SANCTION
1	GROUND FLOOR	373.78	497.417	123.637
2	1ST. FLOOR	451.956	451.492	0.000
3	2ND. FLOOR	451.956	451.492	0.000
4	3RD. FLOOR	451.956	451.492	0.000
5	4TH. FLOOR	451.956	451.492	0.000
6	5TH. FLOOR	451.956	451.492	0.000
7	6TH. FLOOR	451.956	451.492	0.000
8	7TH. FLOOR	451.956	451.492	0.000
9	8TH. FLOOR	451.956	451.492	0.000
10	9TH. FLOOR	451.956	451.492	0.000
11	10TH. FLOOR	451.956	451.492	0.000
12	11TH. FLOOR	451.956	451.492	0.000
13	12TH. FLOOR	451.956	451.492	0.000
14	13TH. FLOOR	451.956	451.492	0.000
15	14TH. FLOOR	451.956	451.492	0.000
16	15TH. FLOOR	451.956	451.492	0.000
17	16TH. FLOOR	451.956	451.492	0.000
18	17TH. FLOOR	451.956	451.492	0.000
19	18TH. FLOOR	451.956	451.492	0.000
20	19TH. FLOOR	451.956	451.492	0.000
21	20TH. FLOOR	451.956	451.492	0.000
22	21TH. FLOOR	451.956	451.492	0.000
23	22TH. FLOOR	451.956	451.492	0.000
24	23TH. FLOOR	451.956	451.492	0.000
24	TERRACE			
TOTAL		10768.768	10881.732	123.637

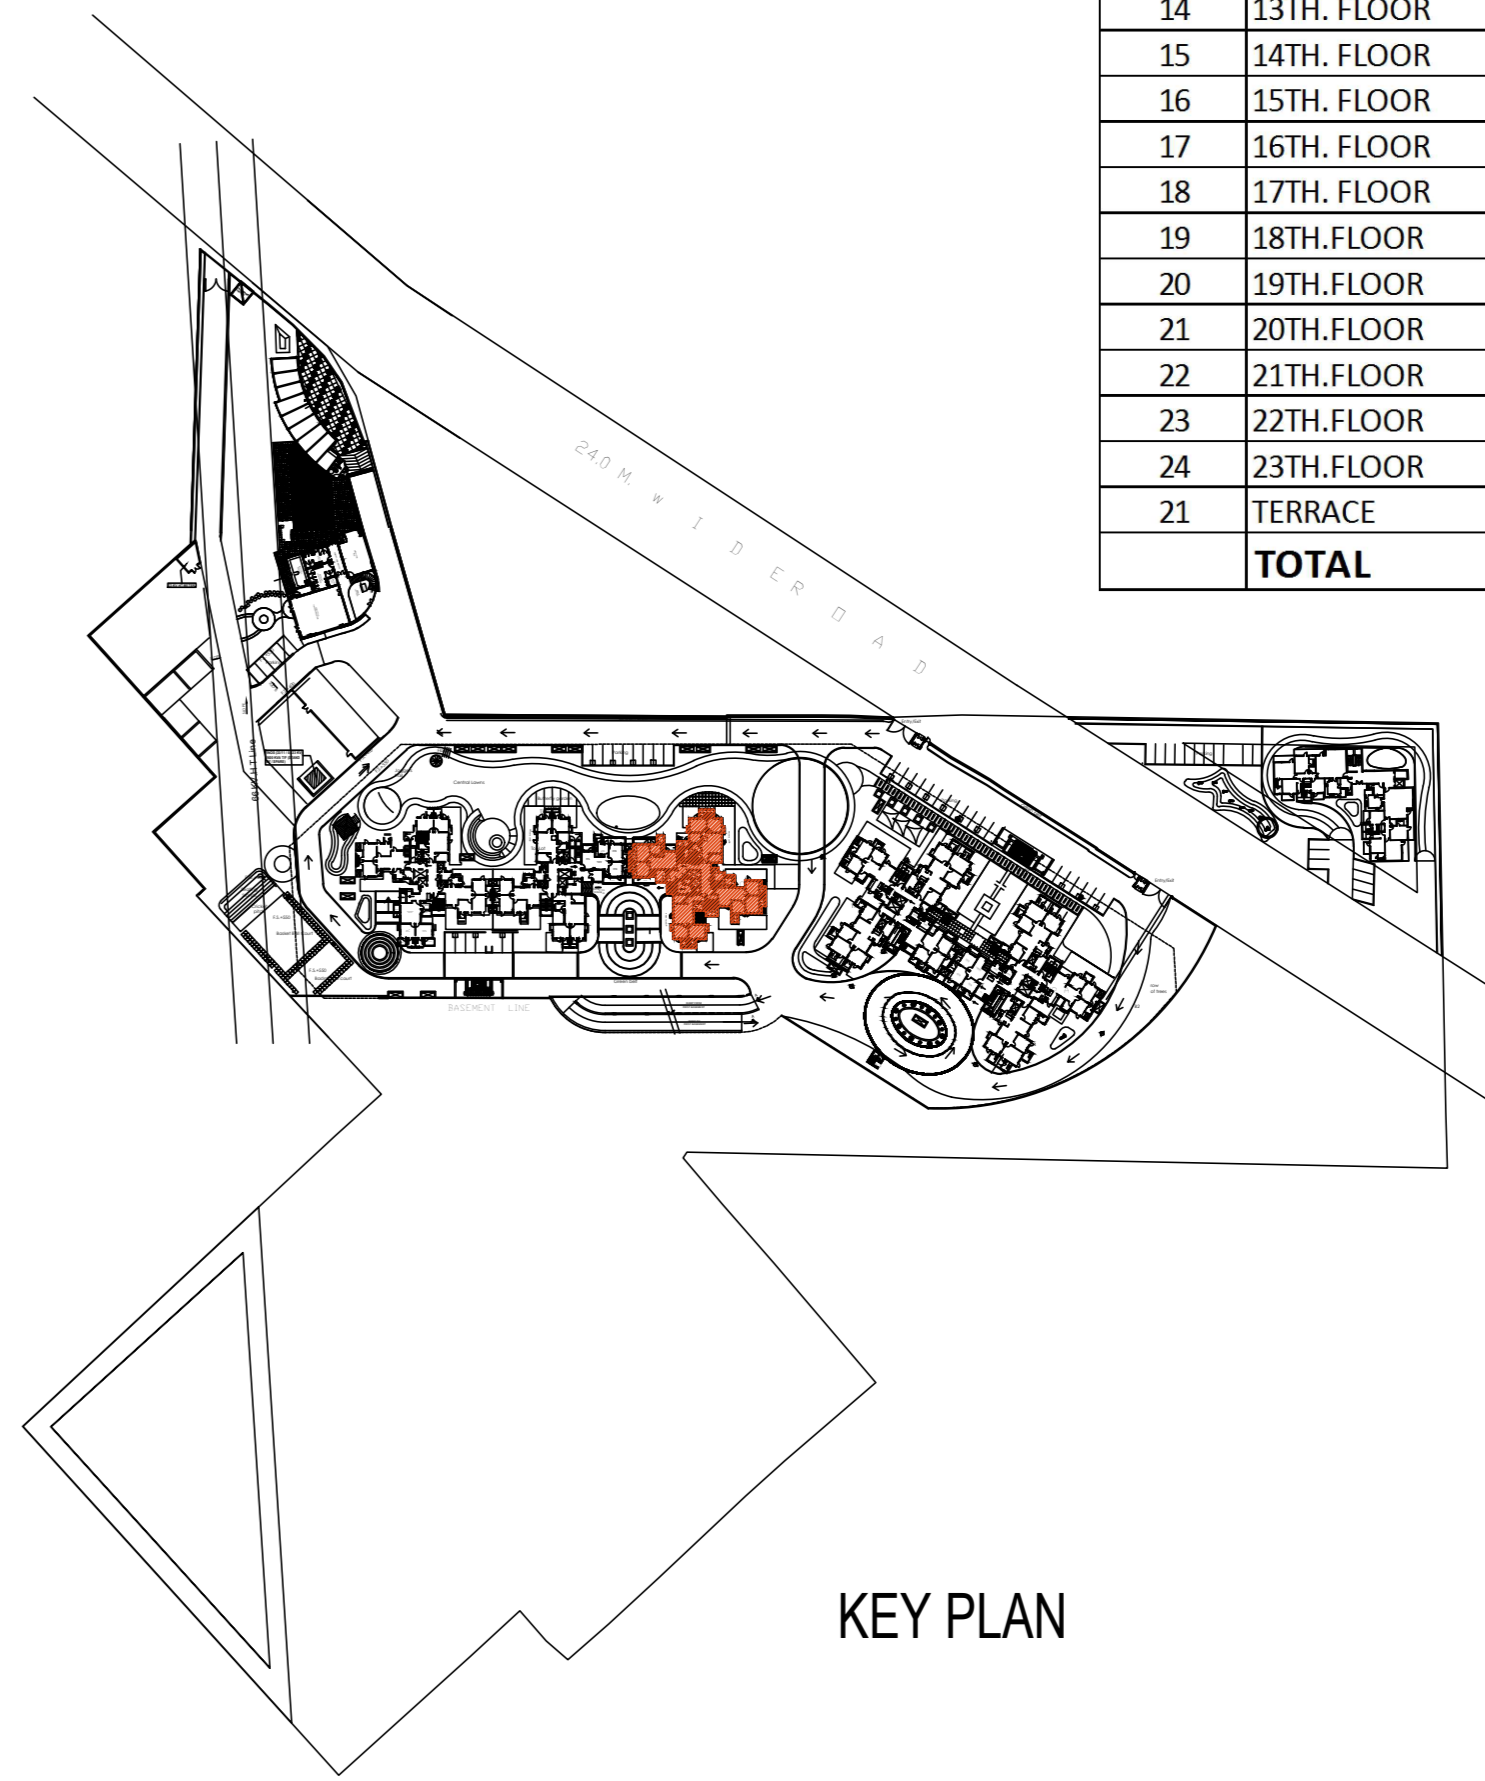

KEY PLAN

PROJECT:- PROPOSED	ARCHITECT'S SIGNATURE	CLIENT'S SIGNATURE	LOCAL AUTHORITY SUBMISSION	SUBMISSION DRAWING	<p>DESIGN FORUM OF ARCHITECTS www.dfa.in C-10, SECTOR-3, NOIDA - 201301 (NCR DELHI) INDIA TEL: +91 120 460 1000 FAX: +91 120 460 1000 dfaconsultants@gmail.com</p>	DRG. NO. 101
PROPOSED GROUP HOUSING AT PLOT NO.- THE ESPHERA' AT SECTOR-37 C, GURGAON FOR -----			SCALE : 1:100	TOWER (C) GROUND FLOOR PLAN		REV.
			DATE : ---			N