




S.NO.	TYPE	SIZE	CILL LVL.	LINTEL LVL.	REMARKS
01.	FD	2000x2400	00	2400	STARCASE/FIRE LOBBY
02.	FD1	1250x2400	00	2400	STARCASE
03.	DW1	1000x2400	00	2400	KIOSK
04.	DW2	1200x2400	00	2400	ACCESSIBLE TOILET
05.	DW3	1000x2400	00	2400	TOILETS

DOOR WINDOW SCHEDULE.

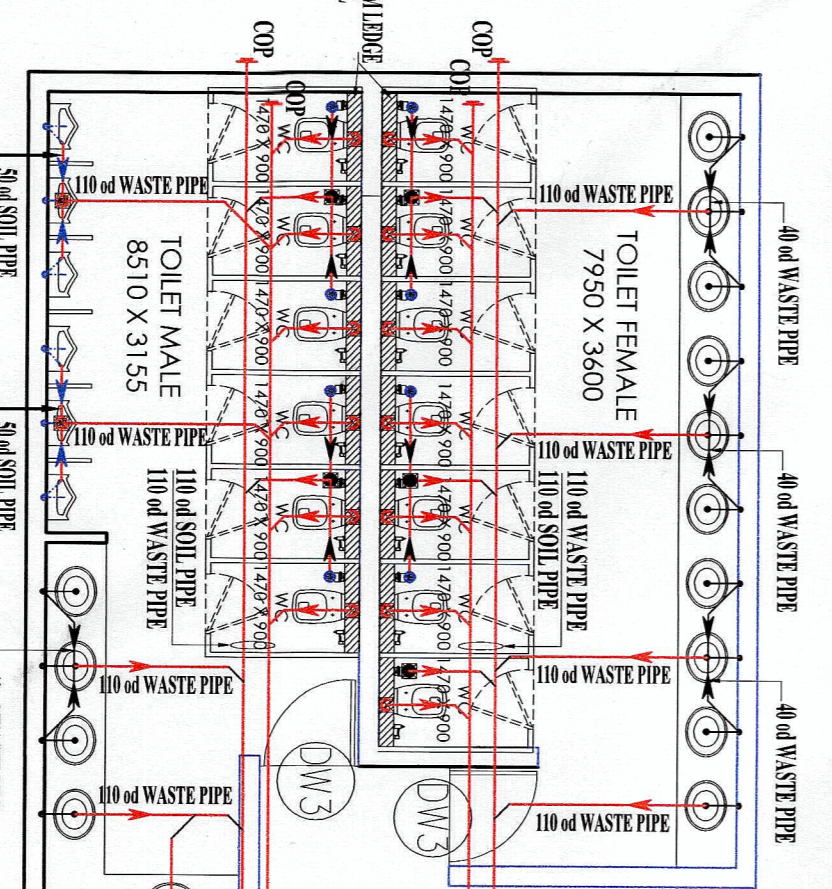

THIRD FLOOR MULTIPLEX TOILET LAYOUT

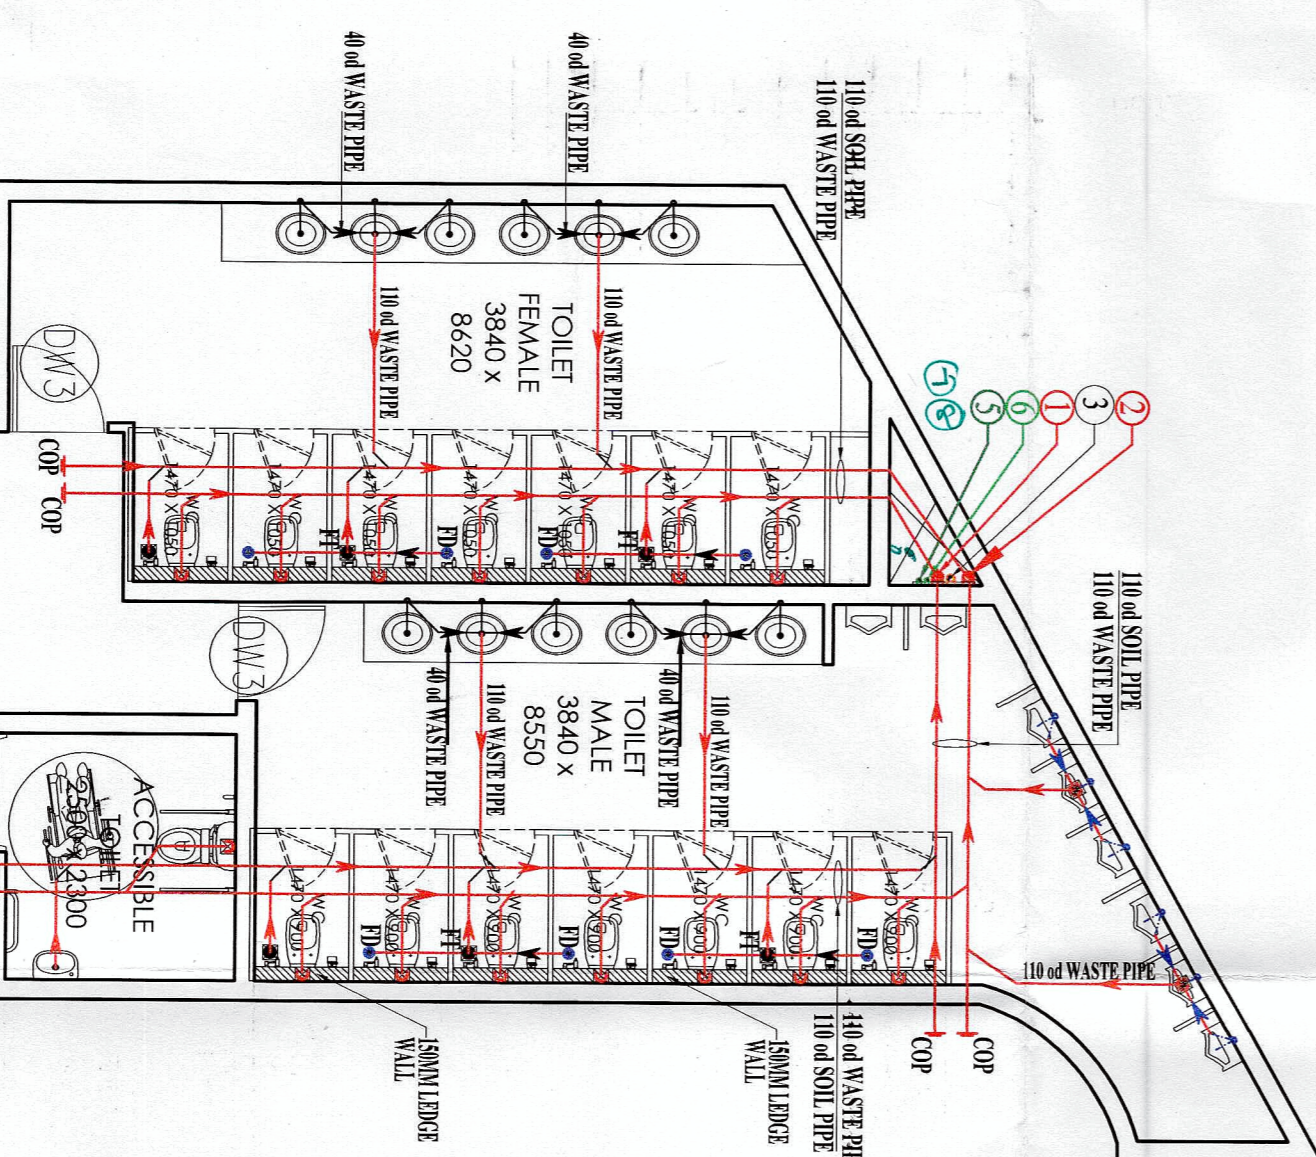

THIRD FLOOR RESTAURANT TOILET LAYOUT

S.NO.	COEFF.	WIDTH	LENGTH	NOS	AREA SQ.M
1	1	27.505	32.84	1	906.017
2	1	14.36	19.19	1	275.584
3	1	31	13.21	1	409.51
4	1	4.96	24.96	1	123.80
5	1	13.97	4.96	1	69.29
<b>TOTAL (IN)</b>					
1784.19					


- 1. 100 MM Ø SOIL & WATER PIPE
- 2. 100 MM Ø WASTE & VENT PIPE
- 3. 100 MM Ø FRESH WATER PIPE ON TAKE
- 4. 75 MM Ø PIPING THROUGH FLOOR
- 5. DOMESTIC WATER SUPPLY SYSTEM
- 6. DOMESTIC WATER SUPPLY RISER
- 7. DOMESTIC WATER SUPPLY ON TAKE
- 8. RAINING WATER ON TAKE













